


Curve Data		Curve Data		Curve Data		Curve Data	
Curve #		Curve #		Curve #		Curve #	
C1	ACCESS DRIVE PI STA =14+74.25 N: 1479206.5894 E: 2162058.2785 DELTA =36°29'19" D= 10°53'34" T= 173.39' L= 334.98' R= 526.00'	C2	ACCESS DRIVE PI STA =19+75.39 N: 1479577.0042 E: 2161703.4593 DELTA =36°29'28" D= 38°11'50" T= 49.45' L= 95.53' R= 150.00'	C3	ACCESS DRIVE PI STA =21+68.03 N: 1479610.1679 E: 2161510.2730 DELTA =53°30'41" D= 71°37'11" T= 40.33' L= 74.72' R= 80.00'	C4	PARKING LOT LOOP PI STA =25+16.23 N: 1479368.2931 E: 2161257.7896 DELTA =90°00'00" D= 309°42'25" T= 18.50' L= 29.06' R= 18.50'



Curve Data		Curve Data		Curve Data	
Curve #		Curve #		Curve #	
C5	PARKING LOT LOOP PI STA =30+04.29 N: 1479010.1243 E: 2161600.9092 DELTA =90°00'00" D= 309°42'25" T= 18.50' L= 29.06' R= 18.50'	C6	KISS RIDE PI STA =55+75.53 N: 1479154.6958 E: 2161866.7801 DELTA =74°47'24" D= 63°39'43" T= 68.80' L= 117.48' R= 90.00'	C7	BUS LOOP PI STA =3+57.92 N: 1479301.8583 E: 2161845.1120 DELTA =90°06'30" D= 110°11'03" T= 52.10' L= 81.78' R= 52.00'

Curve Data	
Curve #	
C8	BUS LOOP PI STA =0+78.94 N: 1479505.8719 E: 2161649.7469 DELTA =53°29'48" D= 121°54'21" T= 23.69' L= 43.88' R= 47.00'

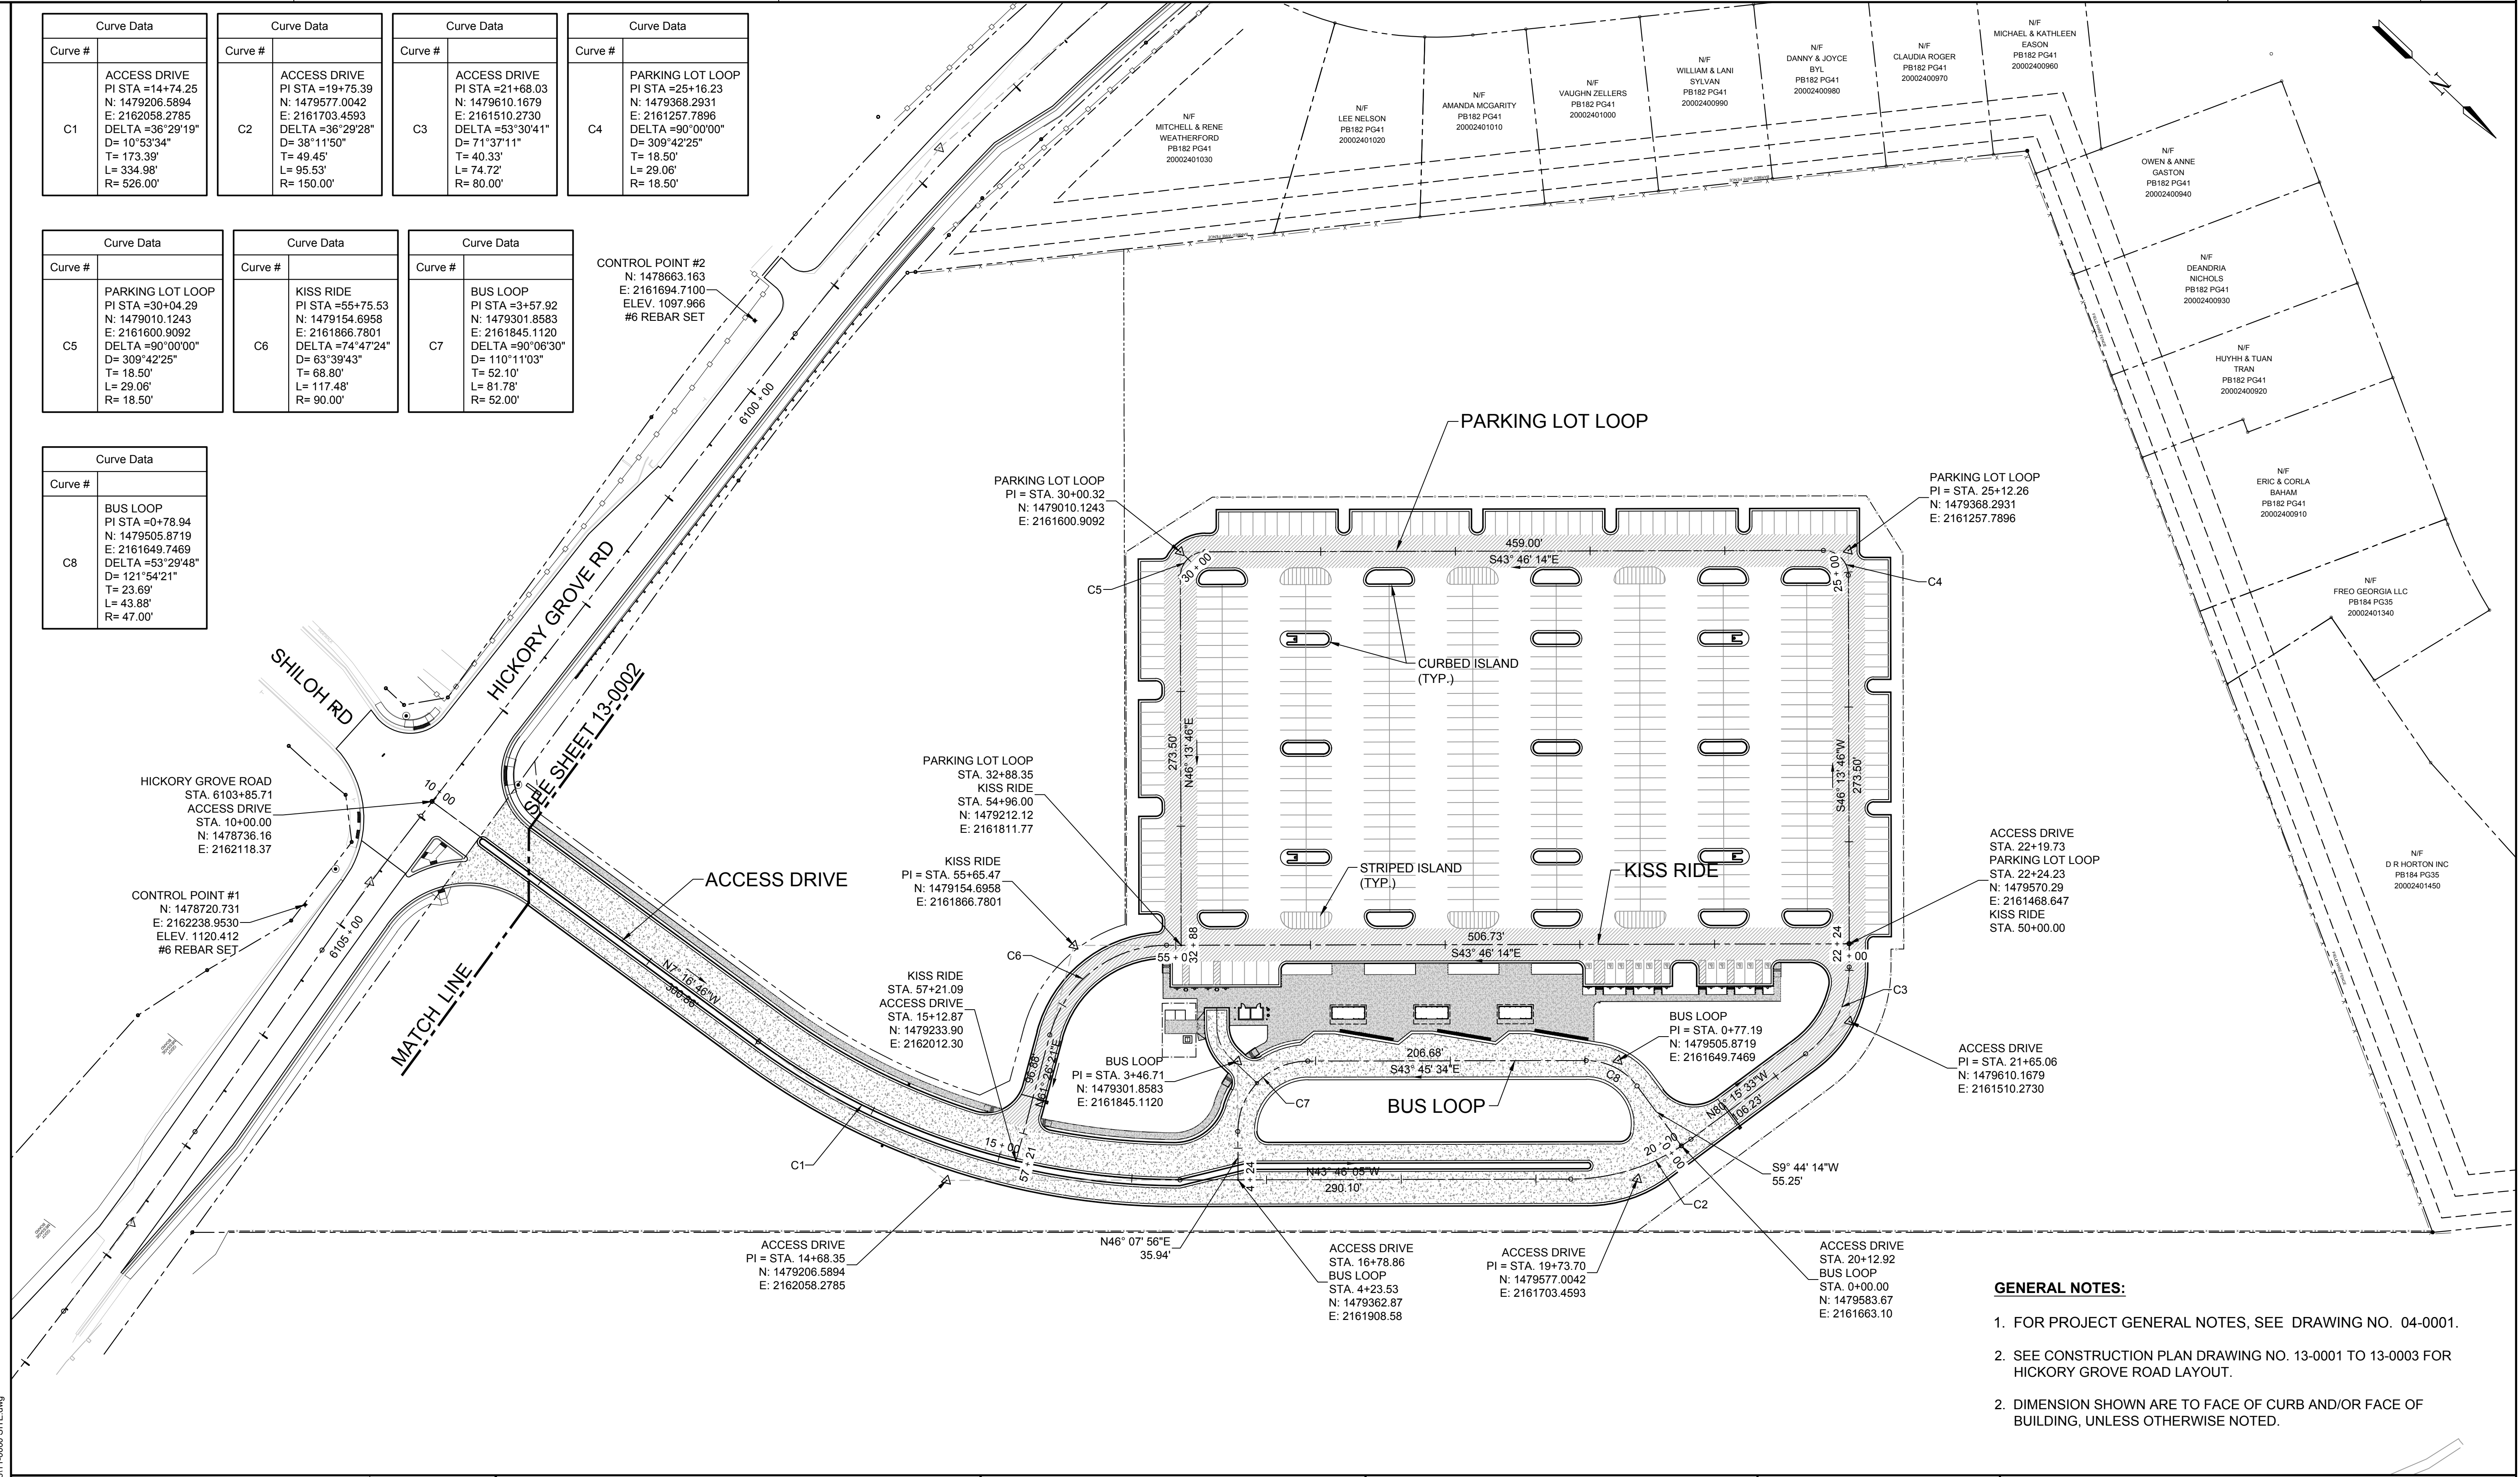

- GENERAL NOTES:**
- FOR PROJECT GENERAL NOTES, SEE DRAWING NO. 04-0001.
  - SEE CONSTRUCTION PLAN DRAWING NO. 13-0001 TO 13-0003 FOR HICKORY GROVE ROAD LAYOUT.
  - DIMENSION SHOWN ARE TO FACE OF CURB AND/OR FACE OF BUILDING, UNLESS OTHERWISE NOTED.

EXISTING WIRE FENCE	— X — X —
PROPOSED PROPERTY/ROW LINE	— — — — —
PROPOSED CENTERLINE	— — — — —
PROPOSED CHAIN LINK FENCE	— □ — □ —
PROPOSED WIRE FIELD FENCE	— X — X —

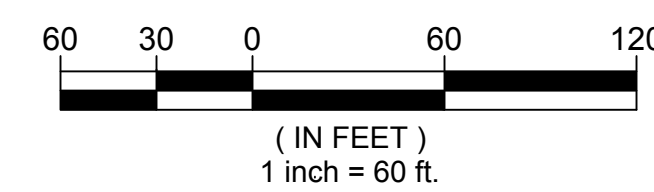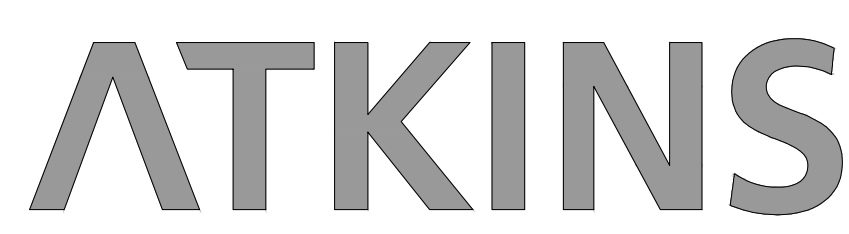

REVISION DATES	

OVERALL PARK & RIDE LOT CONSTRUCTION LAYOUT			
HICKORY GROVE ROAD PARK AND RIDE LOT			
CHECKED:	DATE:	DRAWING No.	
BACKCHECKED:	DATE:	11-0000	
CORRECTED:	DATE:		
VERIFIED:	DATE:		